




**EXISTING FLOOR PLAN**

MEEDER DESIGN AND REMODELING  
 104 N. YORK STREET  
 ELMHURST, IL 60126  
 (630) 835-1700

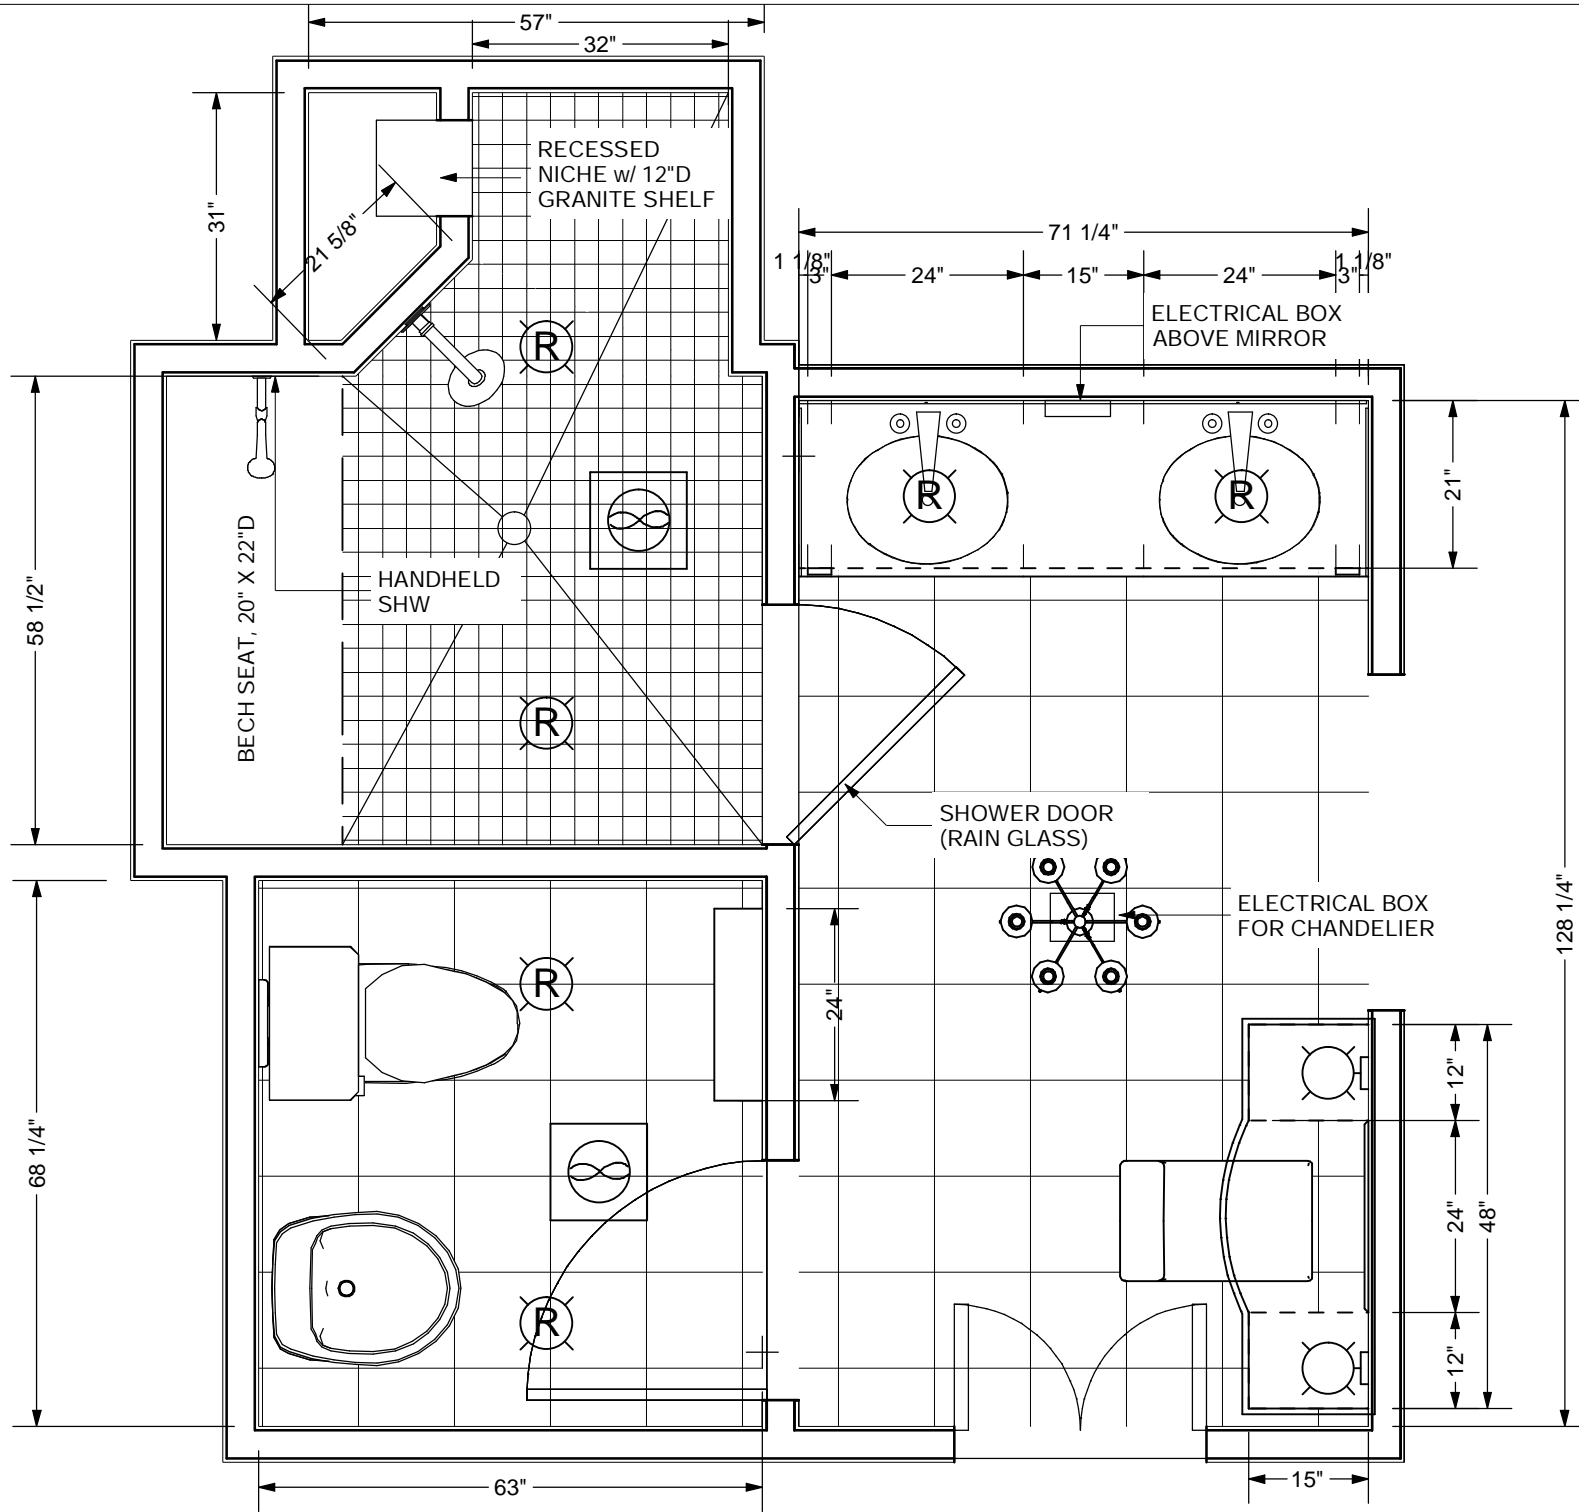


MEEDER DESIGN AND REMODELING  
 104 N. YORK STREET  
 ELMHURST, IL 60126  
 (630) 835-1700


PROPOSED FLOOR PLAN

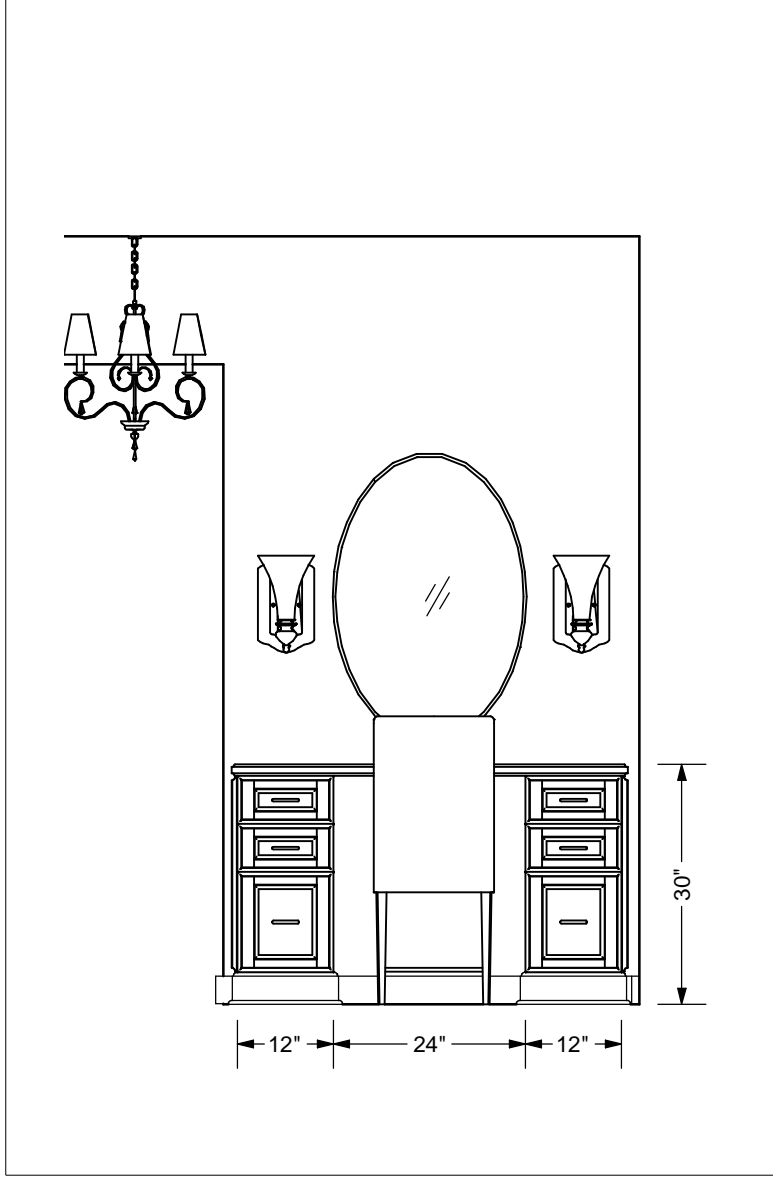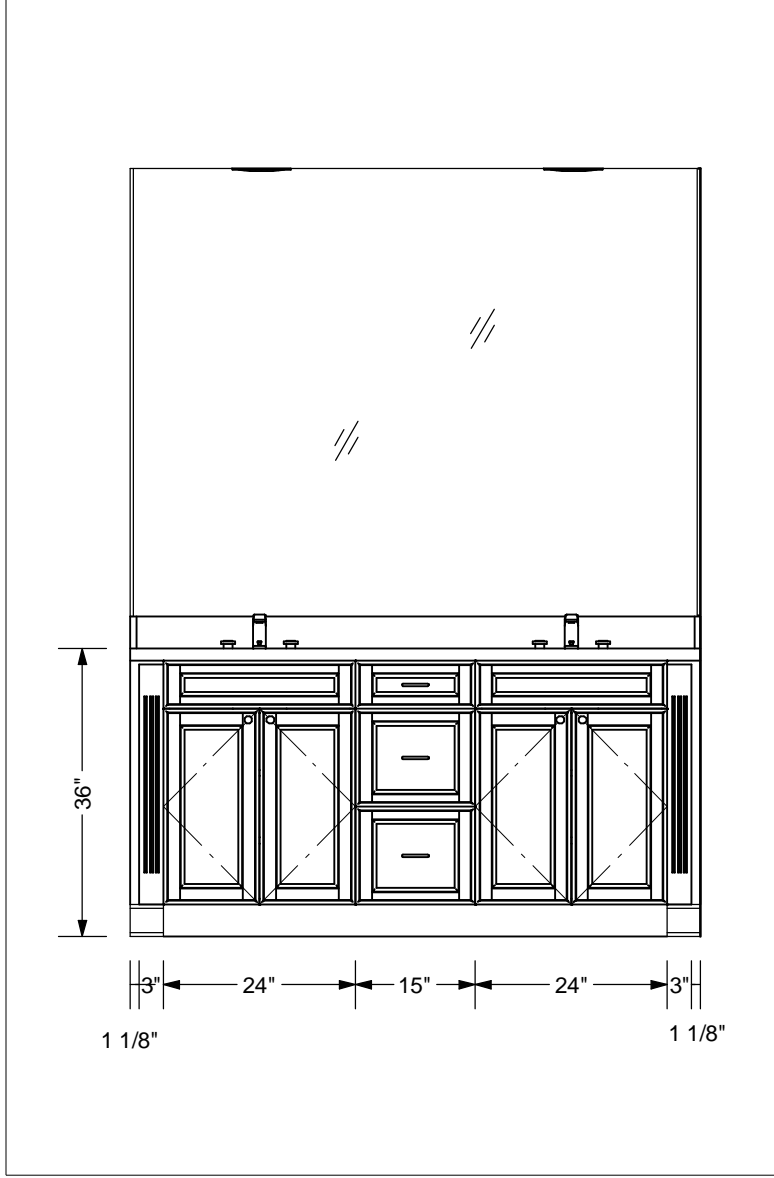

PROPOSED CABINETRY  
DESIGN

MEEDER DESIGN AND REMODELING  
104 N. YORK STREET  
ELMHURST, IL 60126  
(630) 835-1700

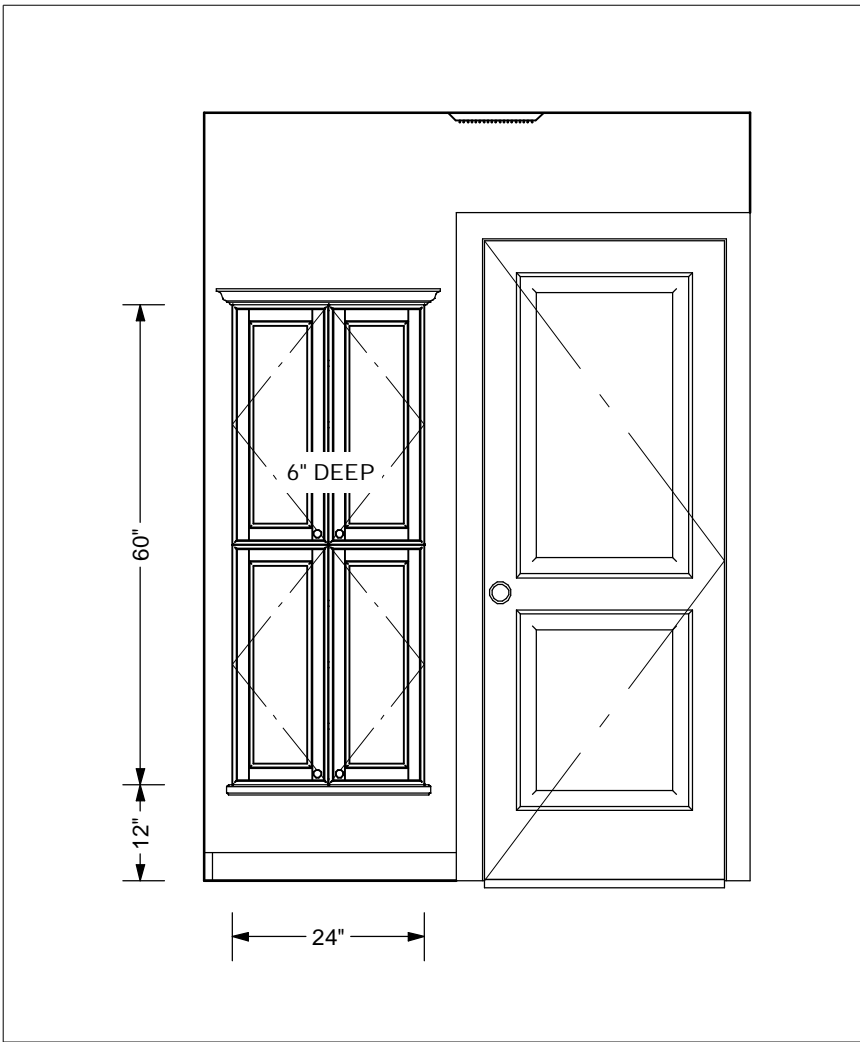


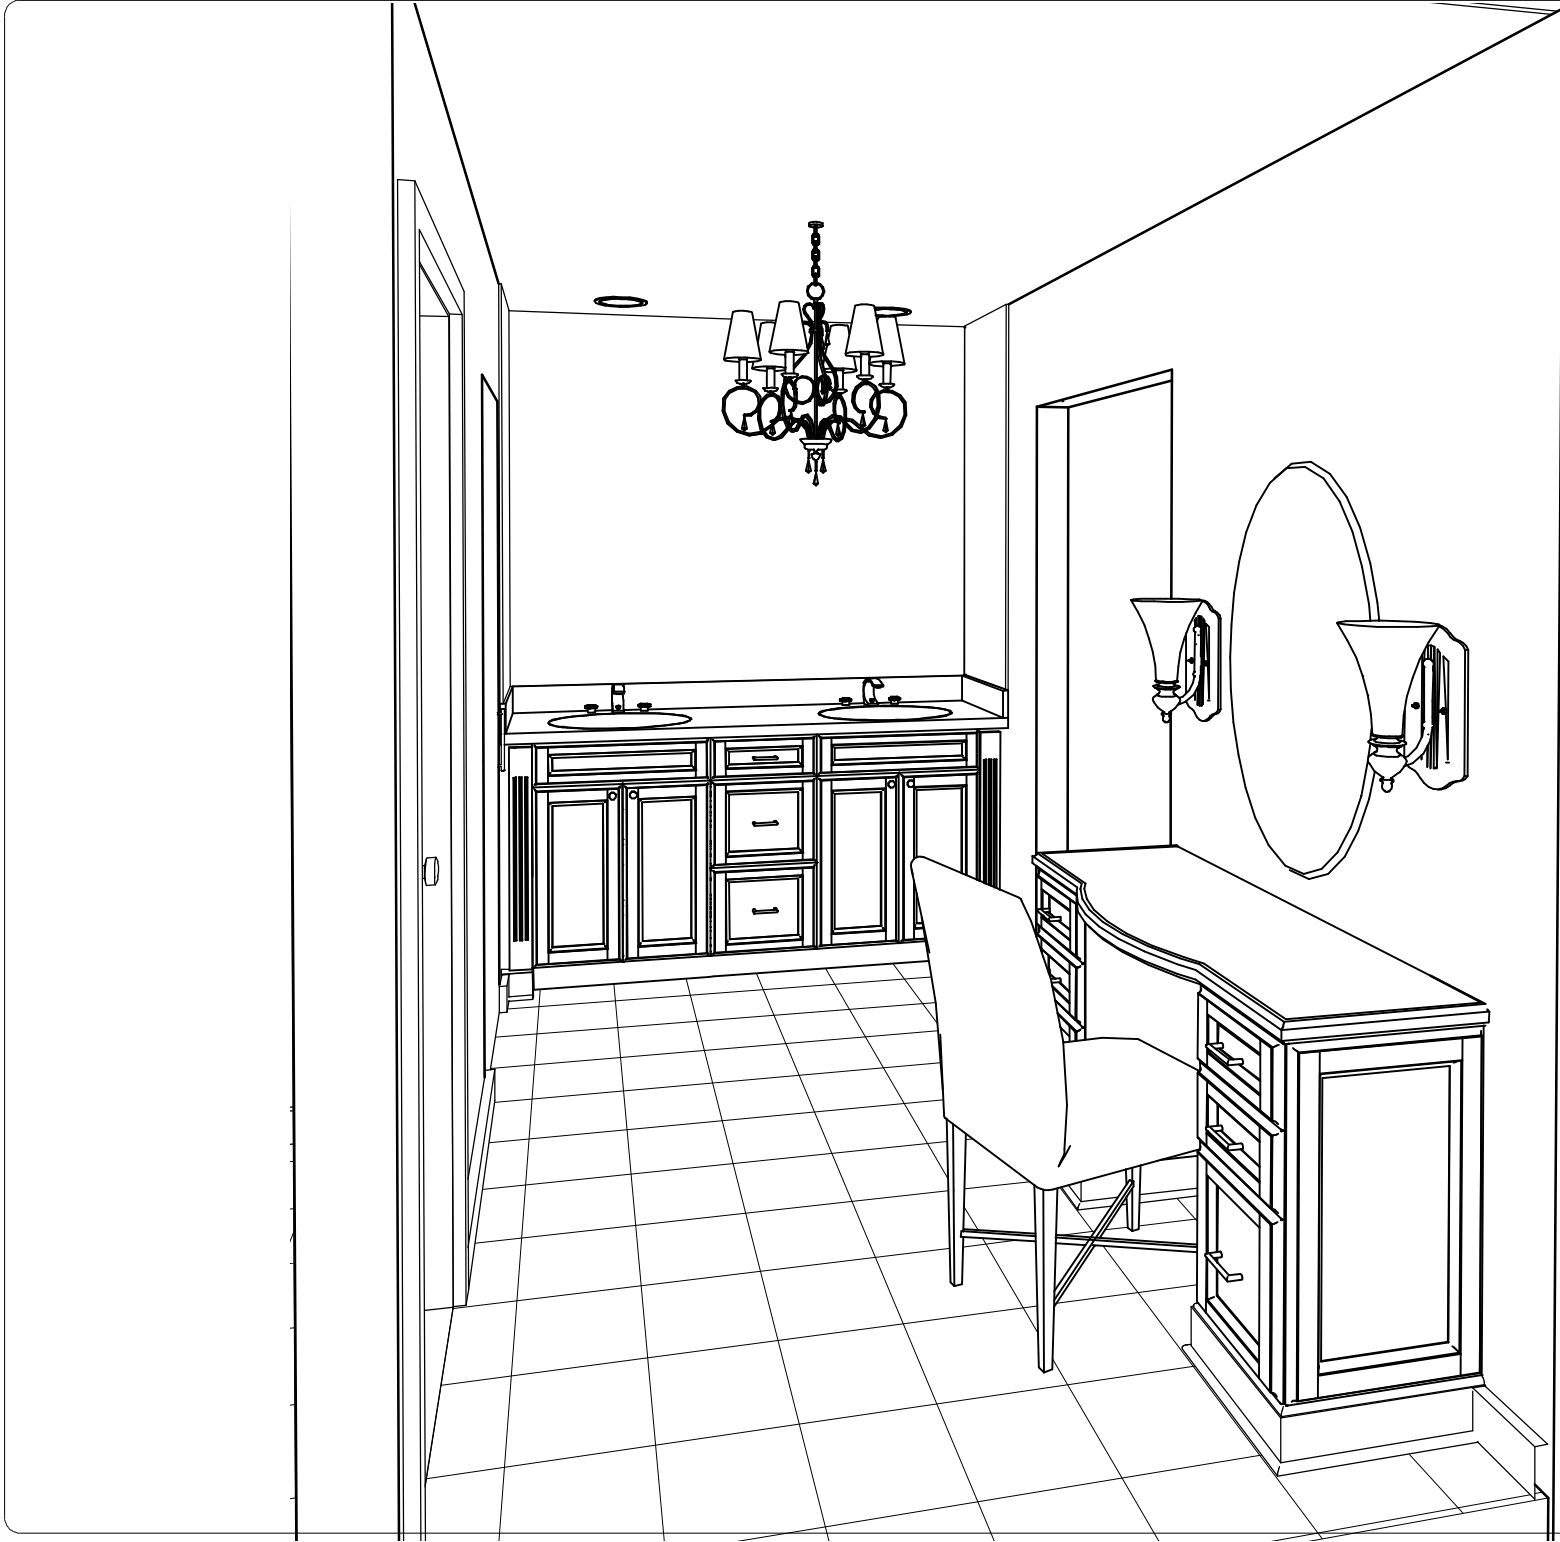


MEEDER DESIGN AND REMODELING  
104 N. YORK STREET  
ELMHURST, IL 60126  
(630) 835-1700

5

SCALE: 1/2"=1'0"

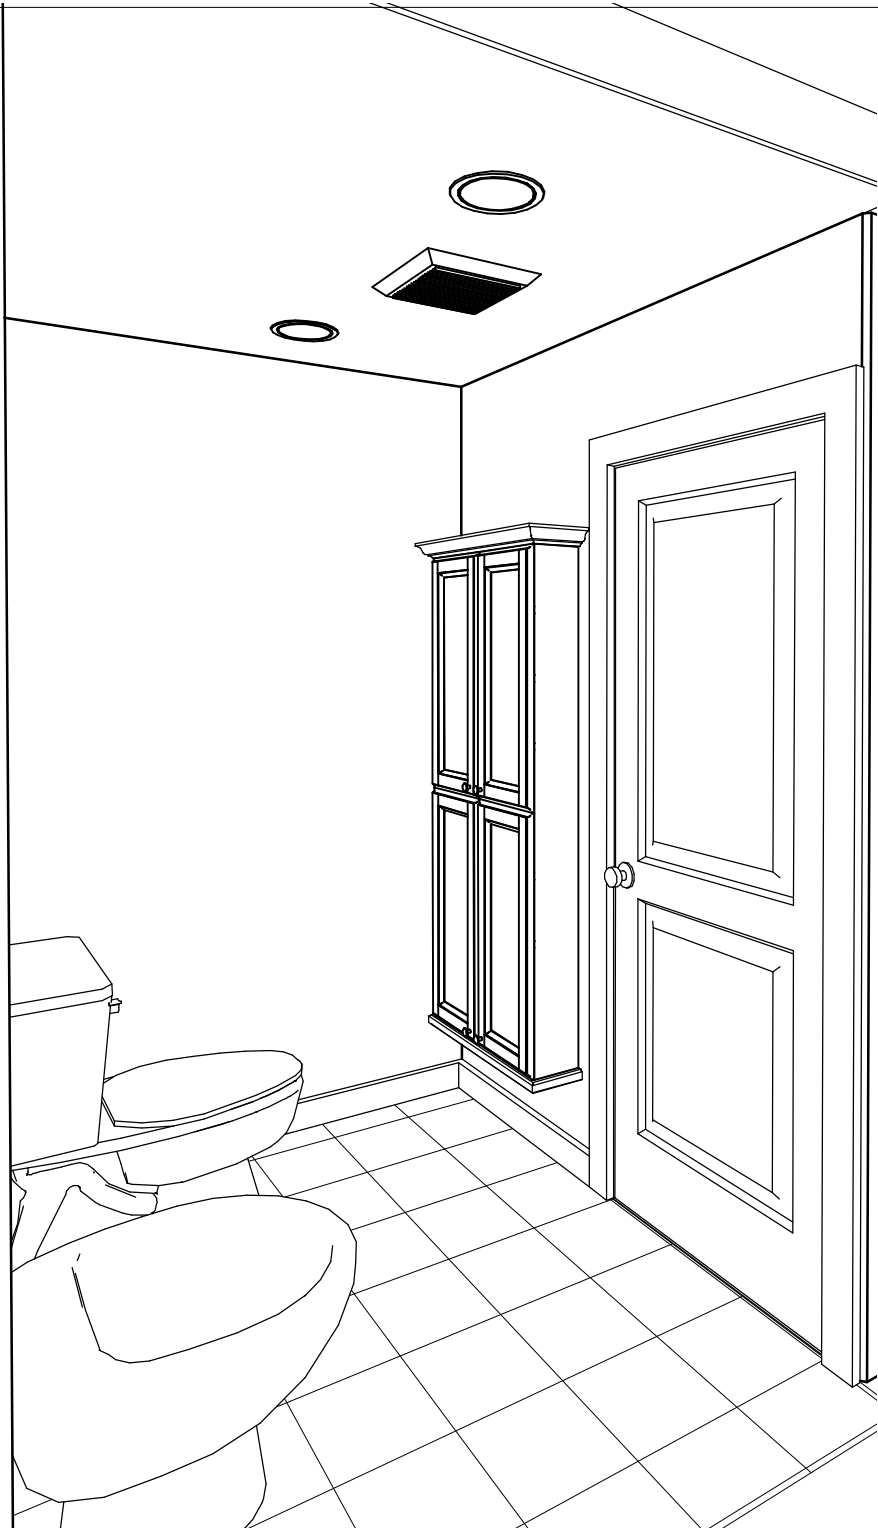

MEEDER DESIGN AND REMODELING  
104 N. YORK STREET  
ELMHURST, IL 60126  
(630) 835-1700

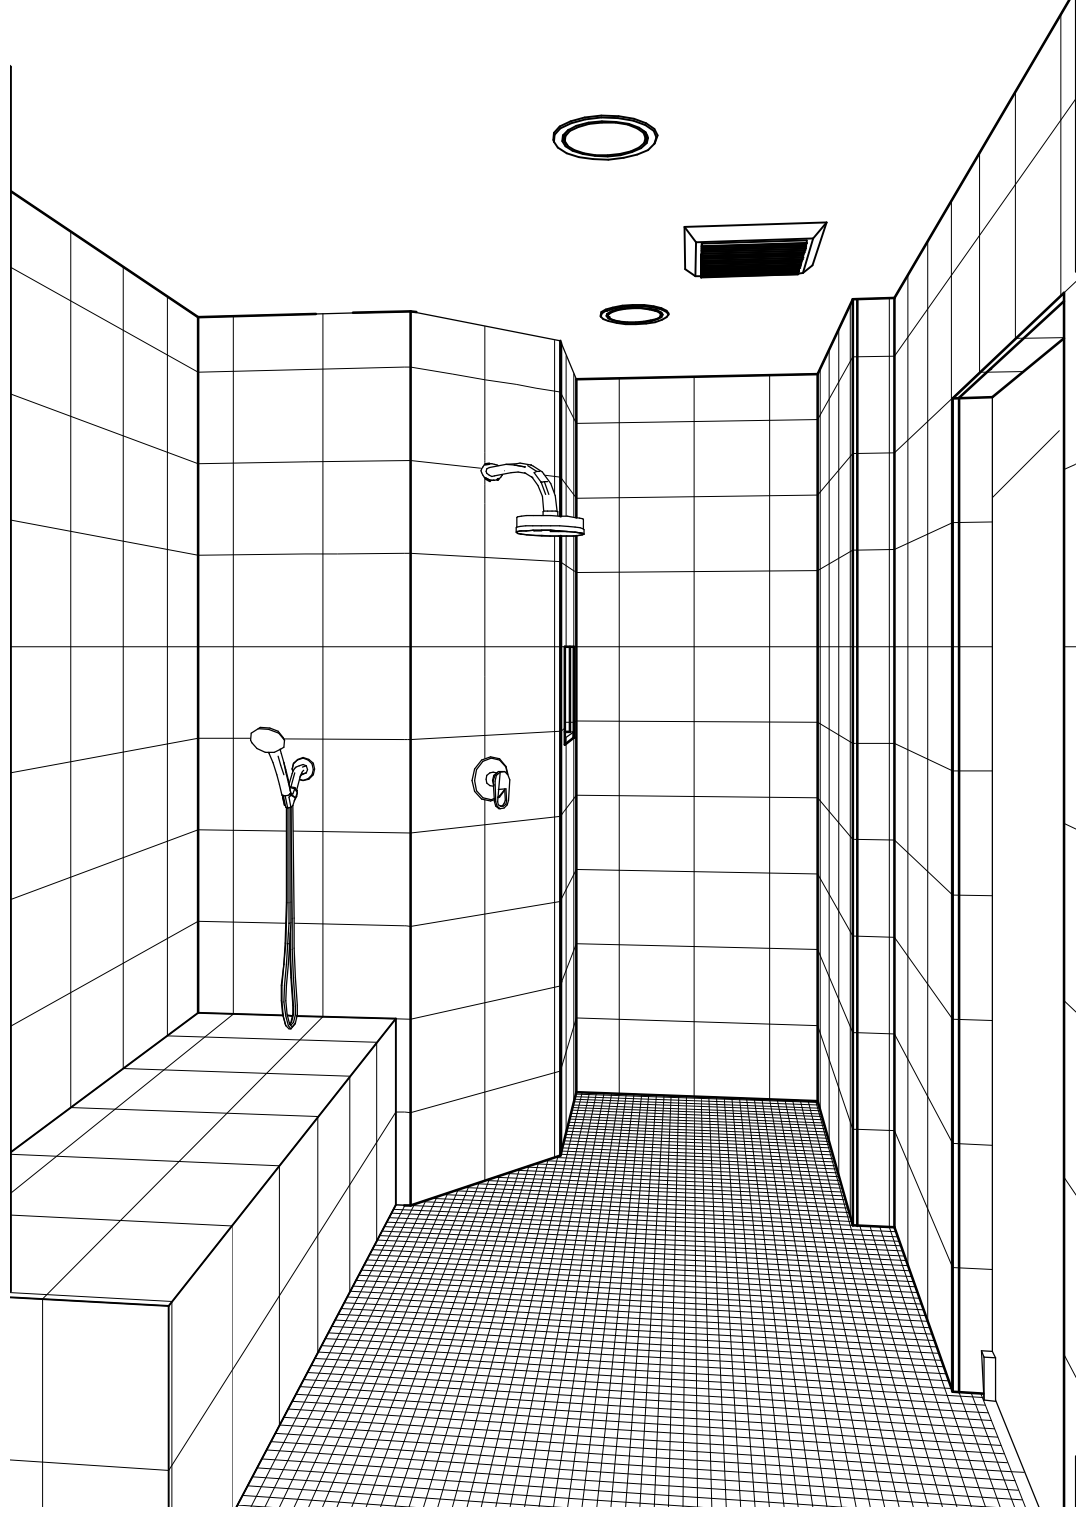

MEEDER DESIGN AND REMODELING  
104 N. YORK STREET  
ELMHURST, IL 60126  
(630) 835-1700