


**PROPOSED KITCHEN**

MEEDER DESIGN AND REMODELING  
 104 N. YORK STREET  
 ELMHURST, IL 60126  
 (630) 835-1700

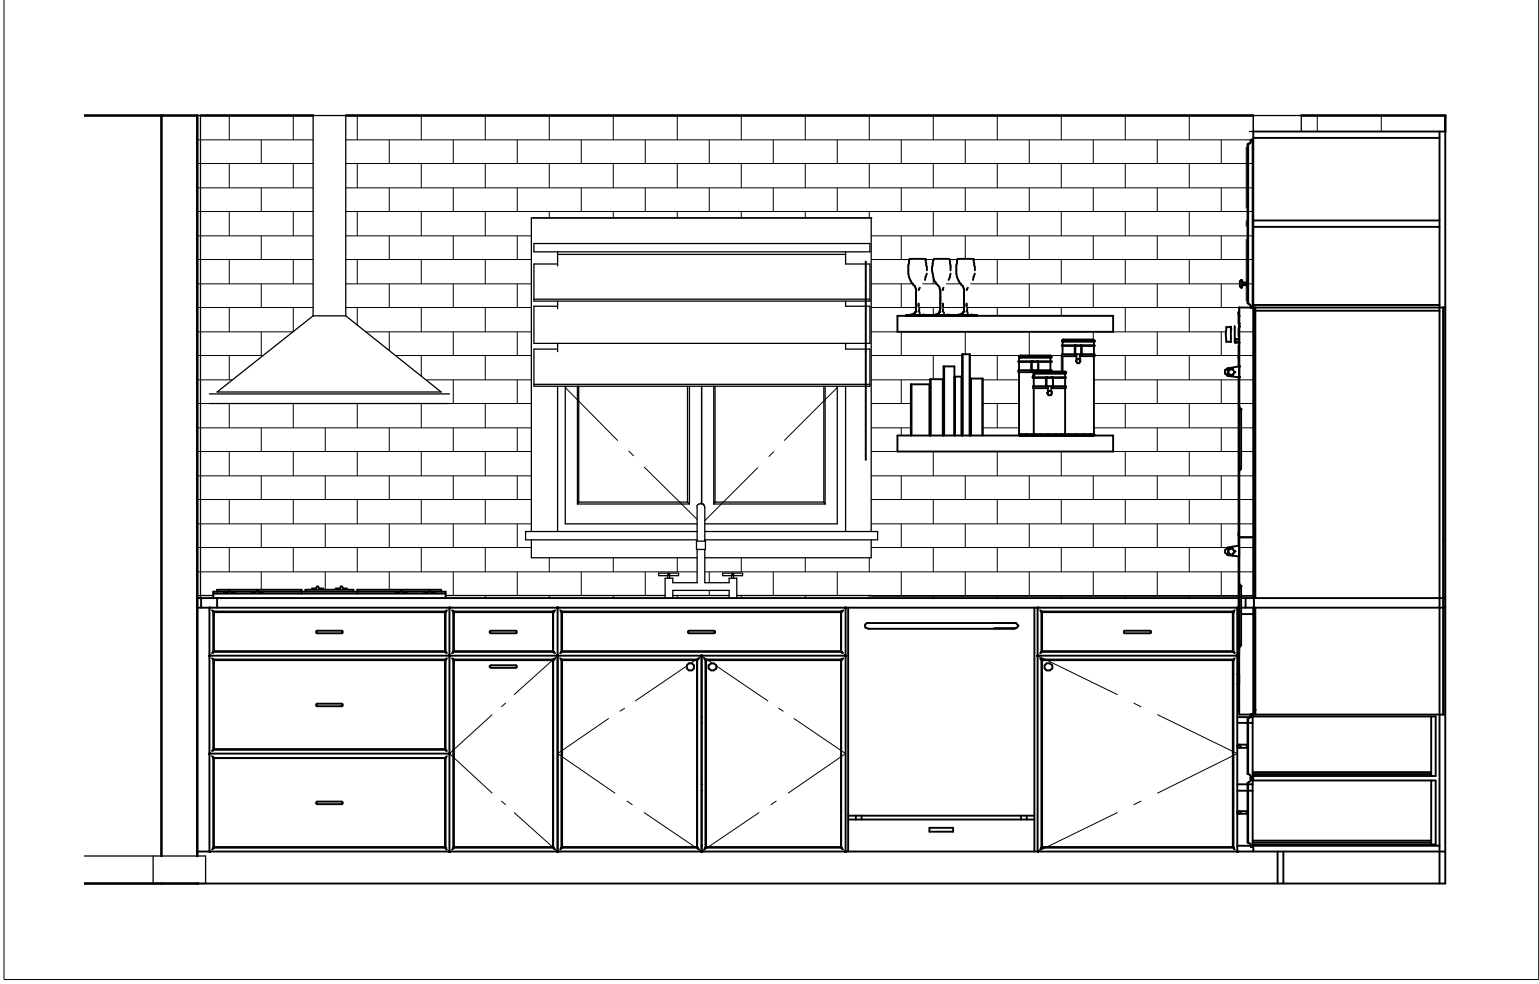

SCALE: 1/2"=1'0"

2

MEEDER DESIGN AND REMODELING  
104 N. YORK STREET  
ELMHURST, IL 60126  
(630) 835-1700

**PROPOSED KITCHEN**




SCALE: 1/2"=1'0"

3

MEEDER DESIGN AND REMODELING  
104 N. YORK STREET  
ELMHURST, IL 60126  
(630) 835-1700

PROPOSED KITCHEN

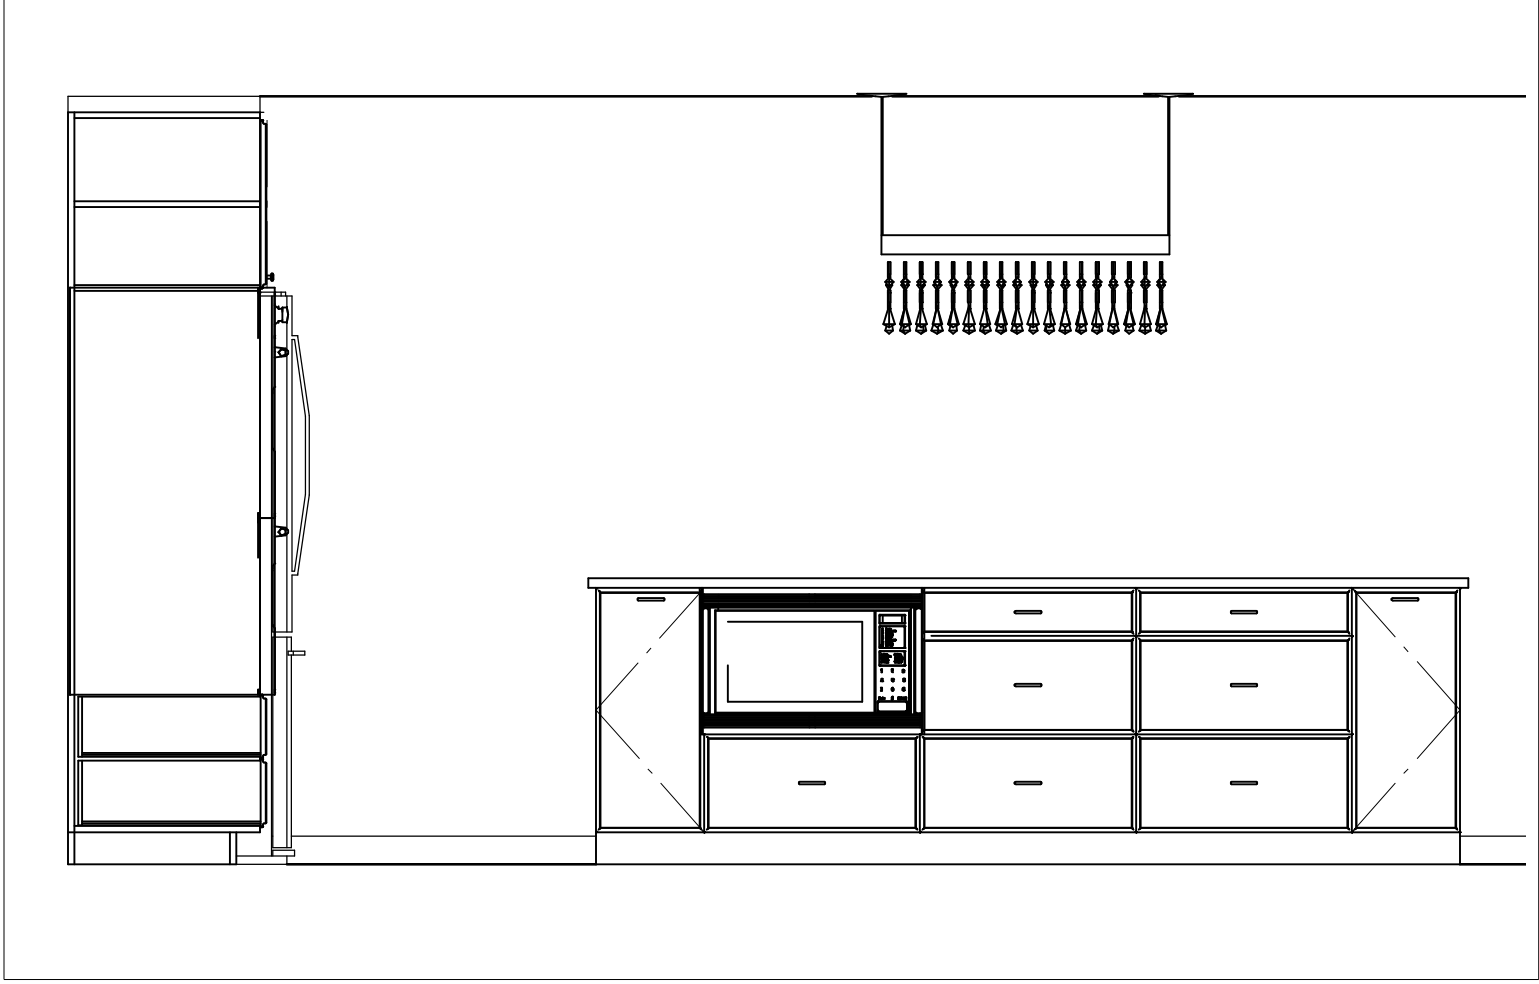

SCALE: 1/2" = 1'0"

4

MEEDER DESIGN AND REMODELING  
104 N. YORK STREET  
ELMHURST, IL 60126  
(630) 835-1700

**PROPOSED KITCHEN**



**PROPOSED KITCHEN**

MEEDER DESIGN AND REMODELING  
104 N. YORK STREET  
ELMHURST, IL 60126  
(630) 835-1700

**5**

SCALE: 1/2"=1'0"



SCALE: 1/2"=1'0"

6

MEEDER DESIGN AND REMODELING  
104 N. YORK STREET  
ELMHURST, IL 60126  
(630) 835-1700

**PROPOSED KITCHEN**