



**PROPOSED KITCHEN**

MEEDER DESIGN AND REMODELING  
 104 N. YORK STREET  
 ELMHURST, IL 60126  
 (630) 835-1700

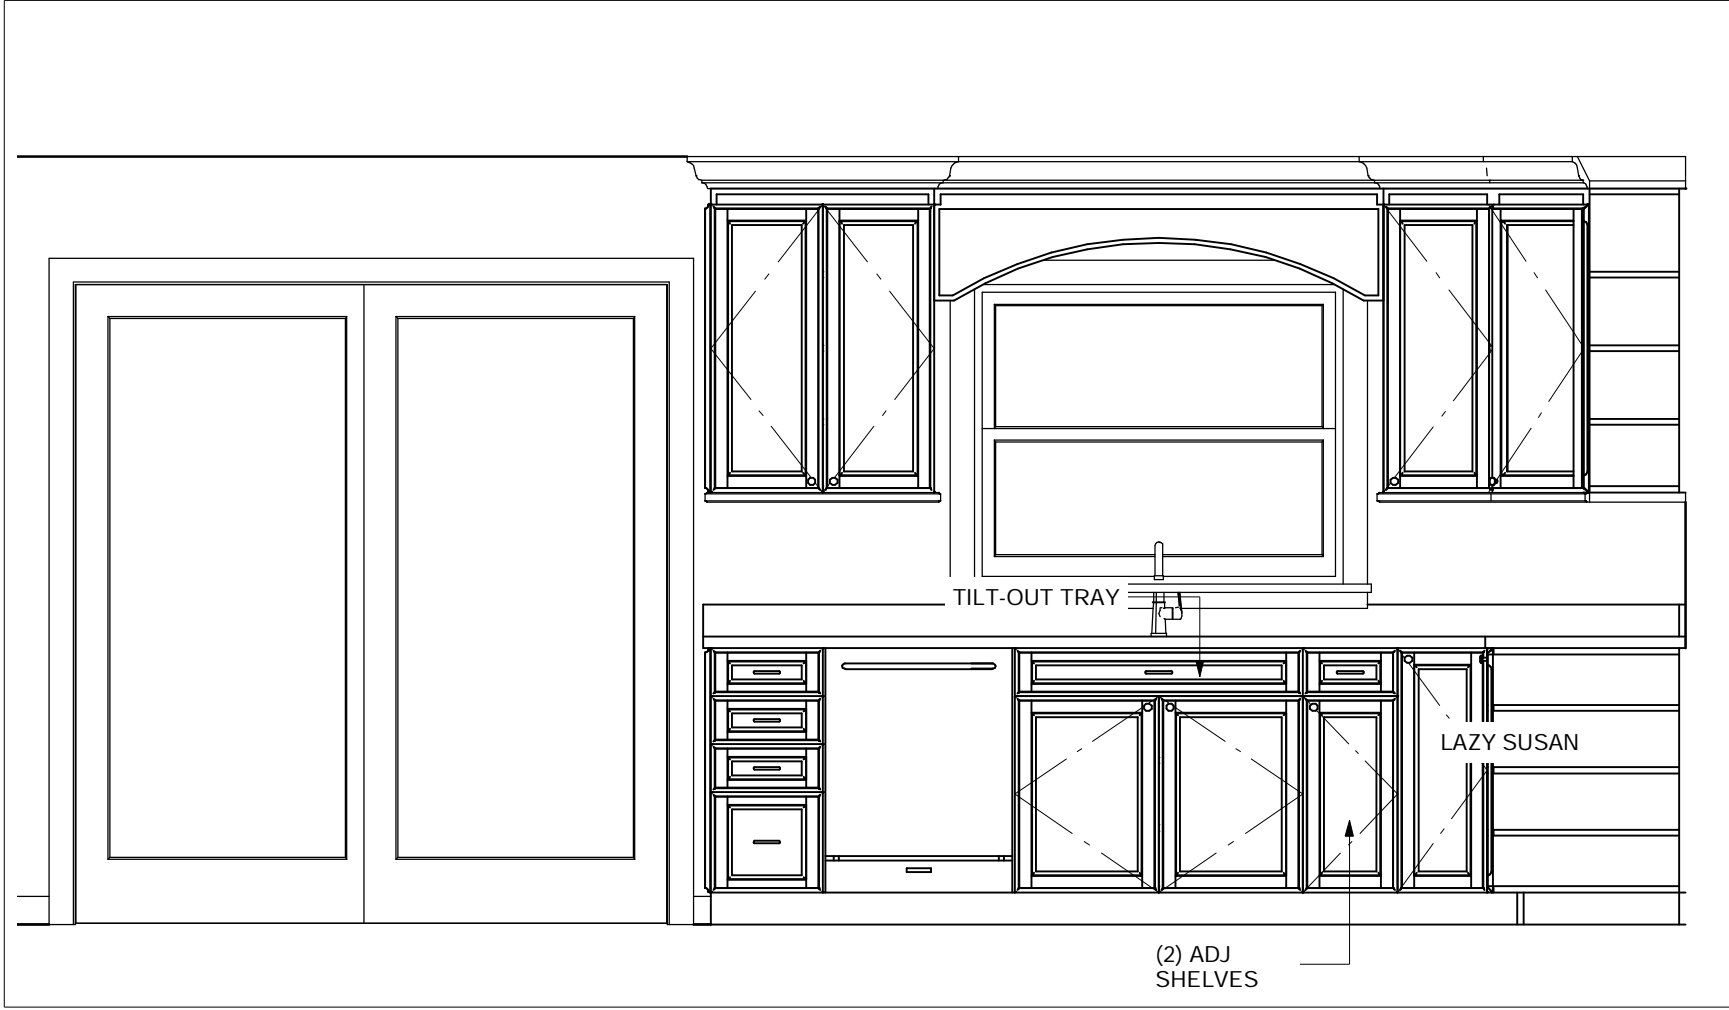

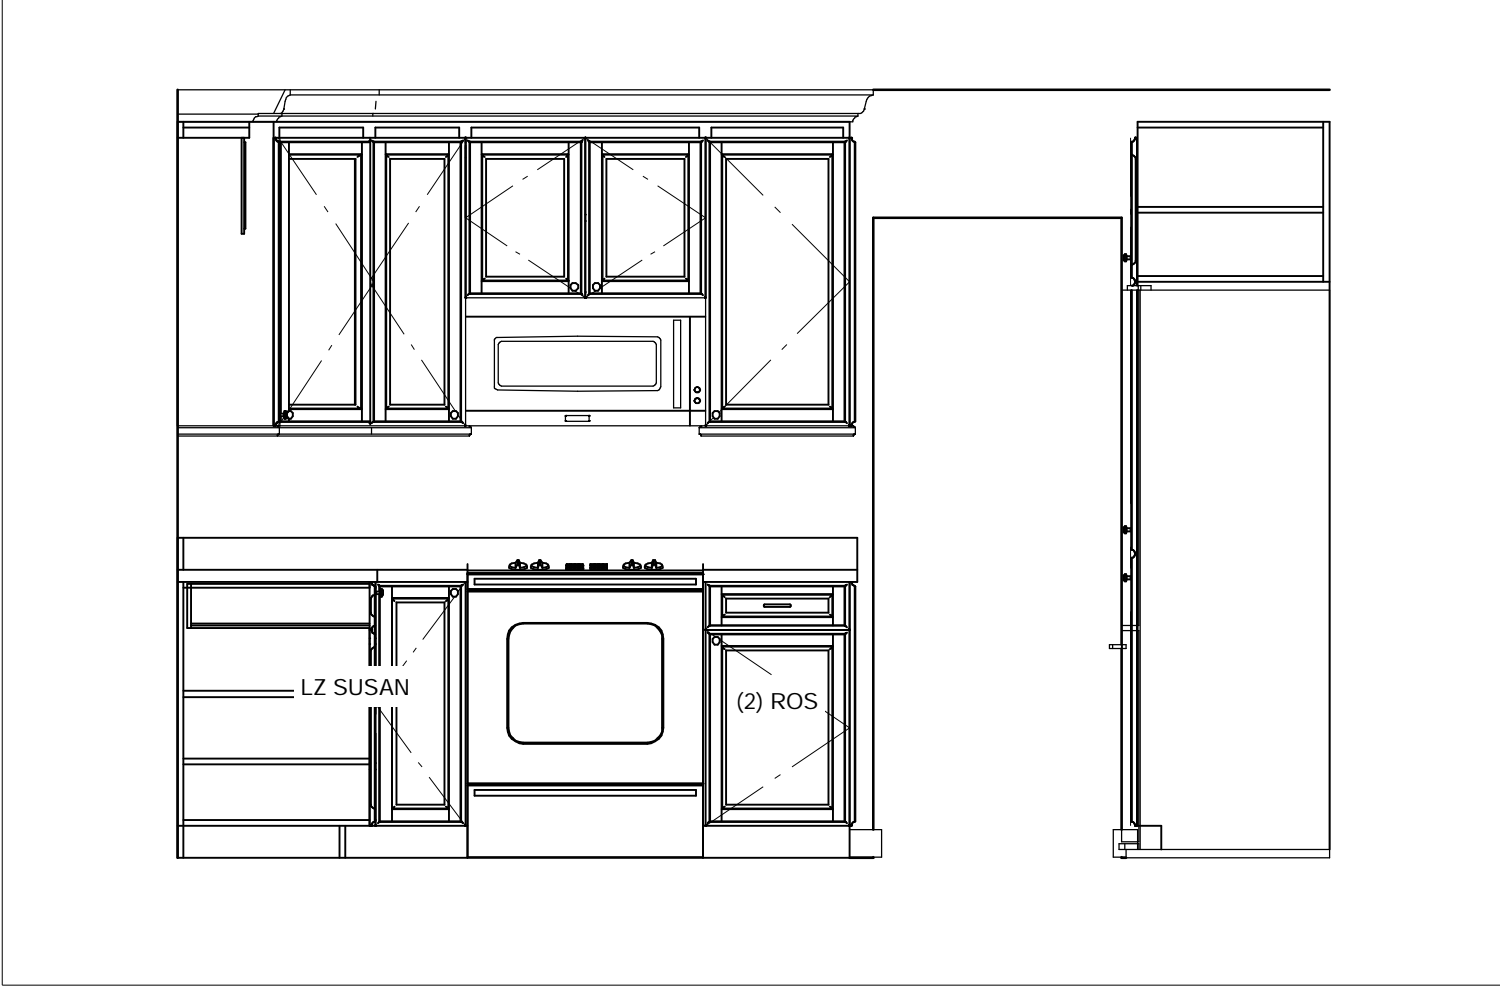



SCALE: 1/2"=1'0"

3

MEEDER DESIGN AND REMODELING  
104 N. YORK STREET  
ELMHURST, IL 60126  
(630) 835-1700

**PROPOSED KITCHEN**

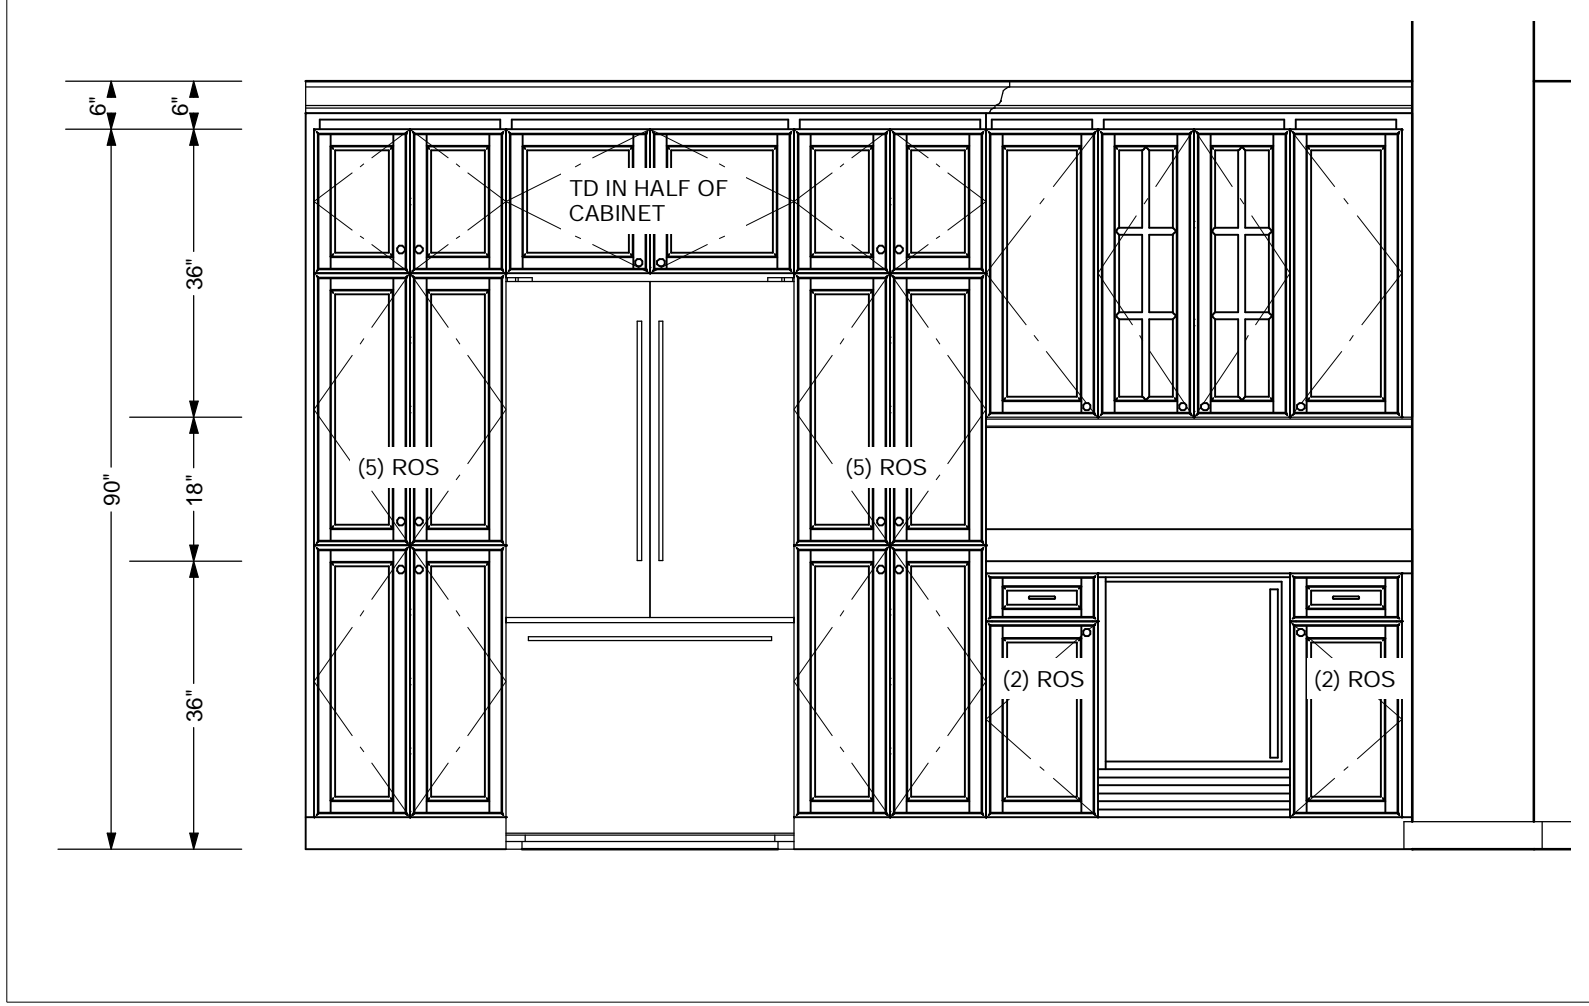


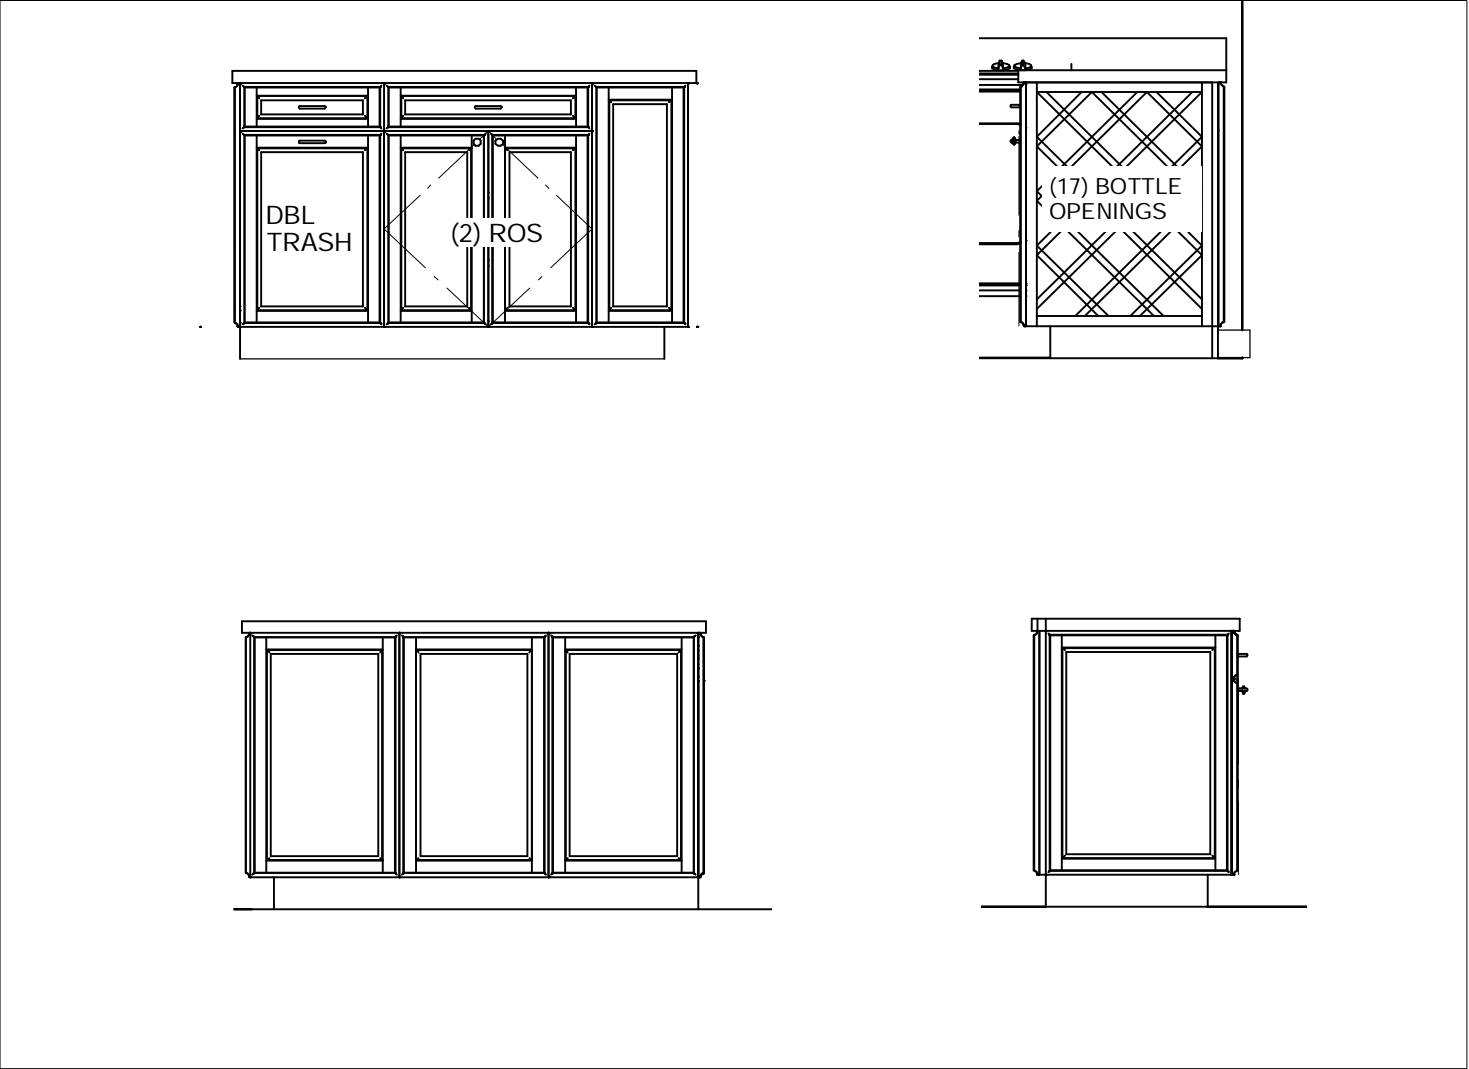


SCALE: 1/2"=1'0"

5

MEEDER DESIGN AND REMODELING  
104 N. YORK STREET  
ELMHURST, IL 60126  
(630) 835-1700

**PROPOSED KITCHEN**

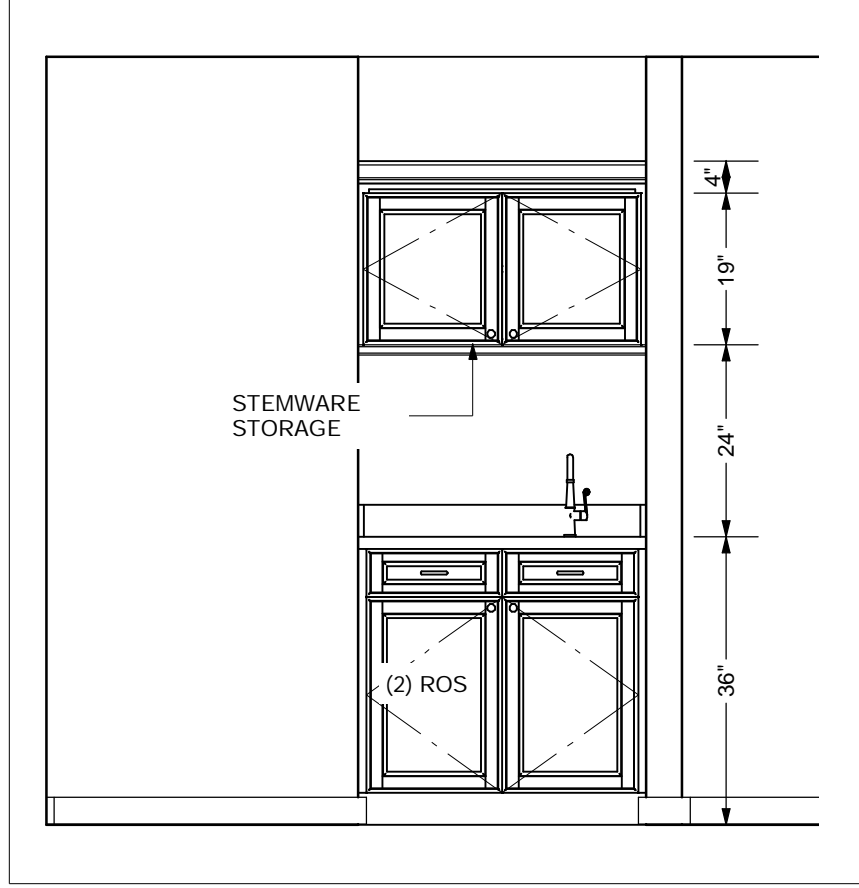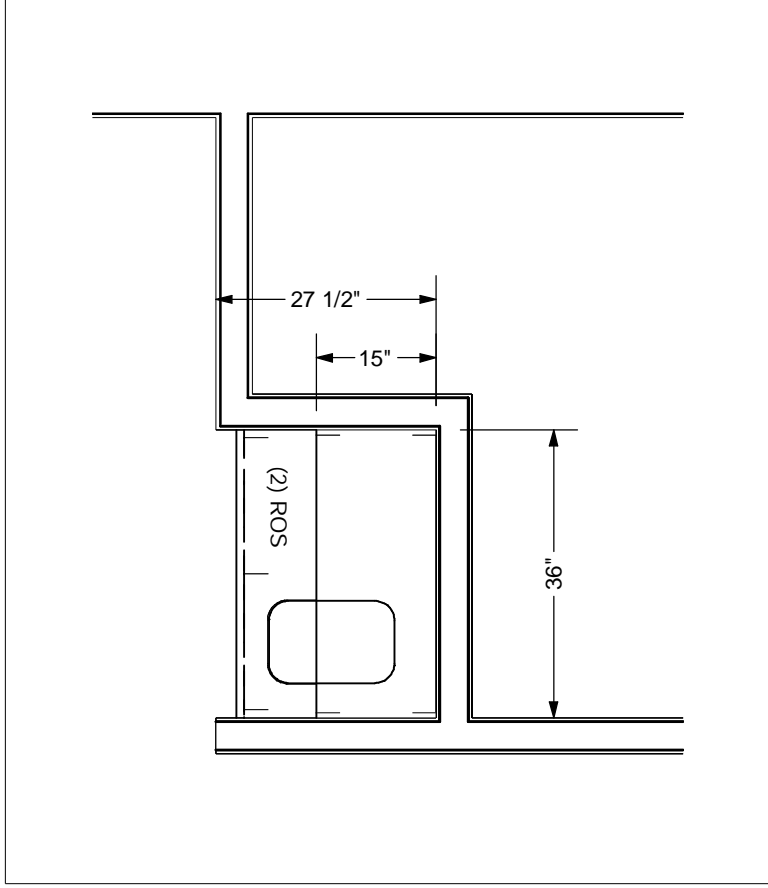

SCALE: 1/2" = 1'0"

6

MEEDER DESIGN AND REMODELING  
 104 N. YORK STREET  
 ELMHURST, IL 60126  
 (630) 835-1700

**PROPOSED KITCHEN**



SCALE: 1/2"=1'0"

7

MEEDER DESIGN AND REMODELING  
104 N. YORK STREET  
ELMHURST, IL 60126  
(630) 835-1700

**PROPOSED KITCHEN**



SCALE: 1/2"=1'0"

8

MEEDER DESIGN AND REMODELING  
104 N. YORK STREET  
ELMHURST, IL 60126  
(630) 835-1700

**PROPOSED KITCHEN**